




### RAMP DIMENSION DIAGRAM

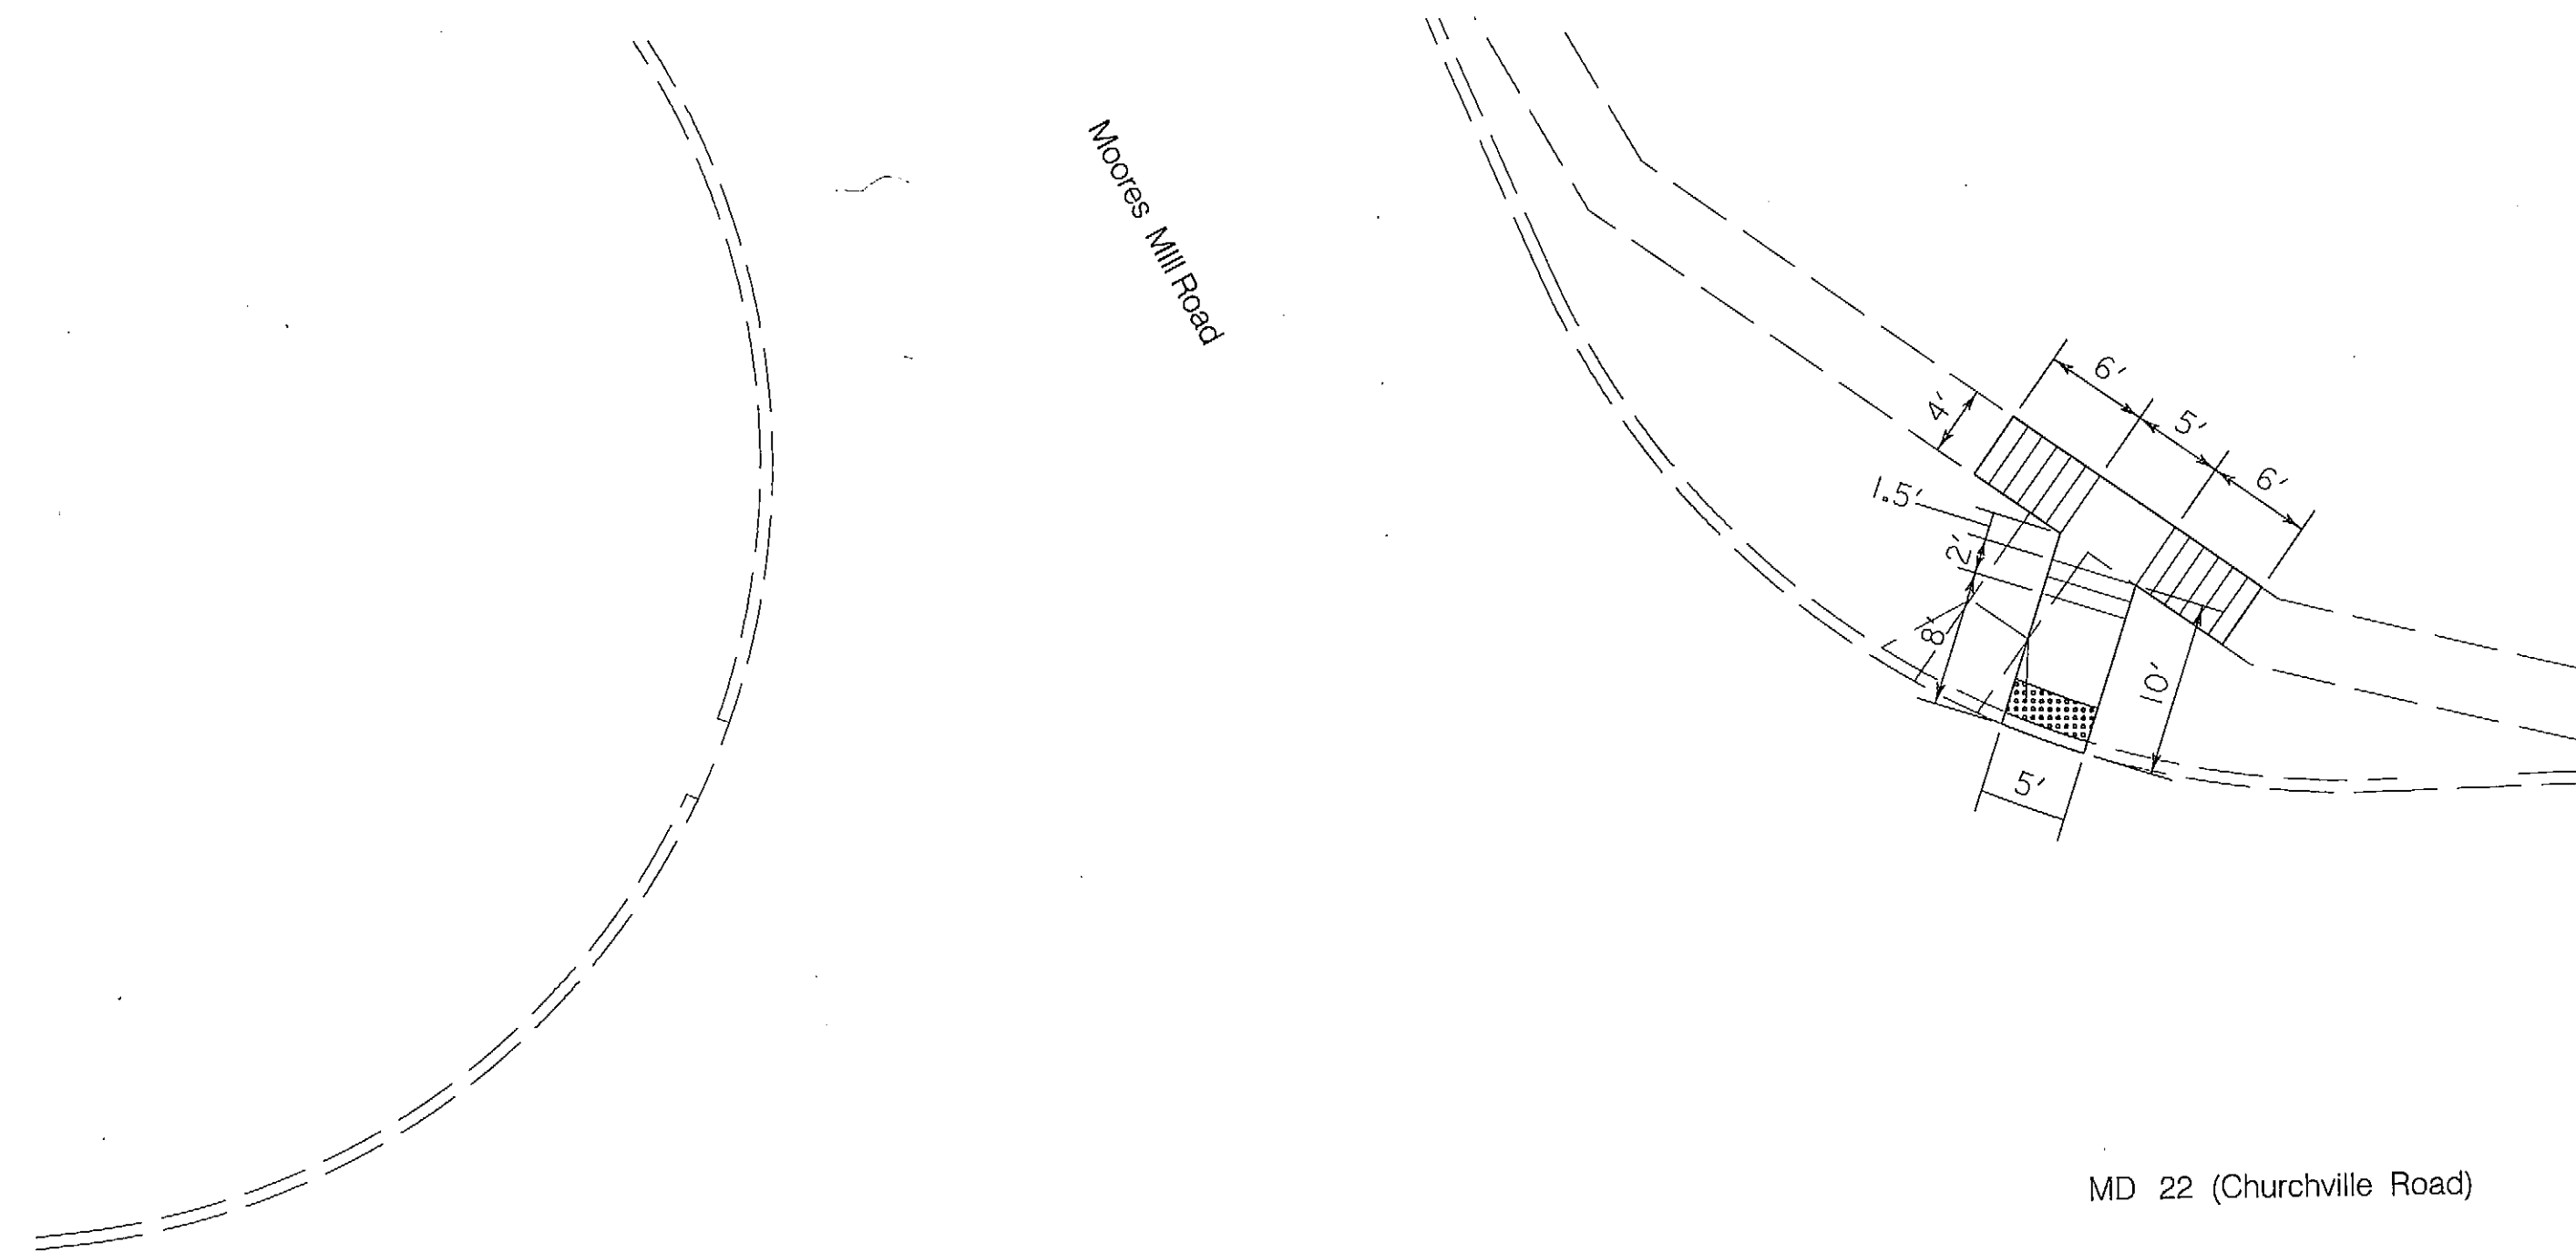


MD 22 (Churchville Road)

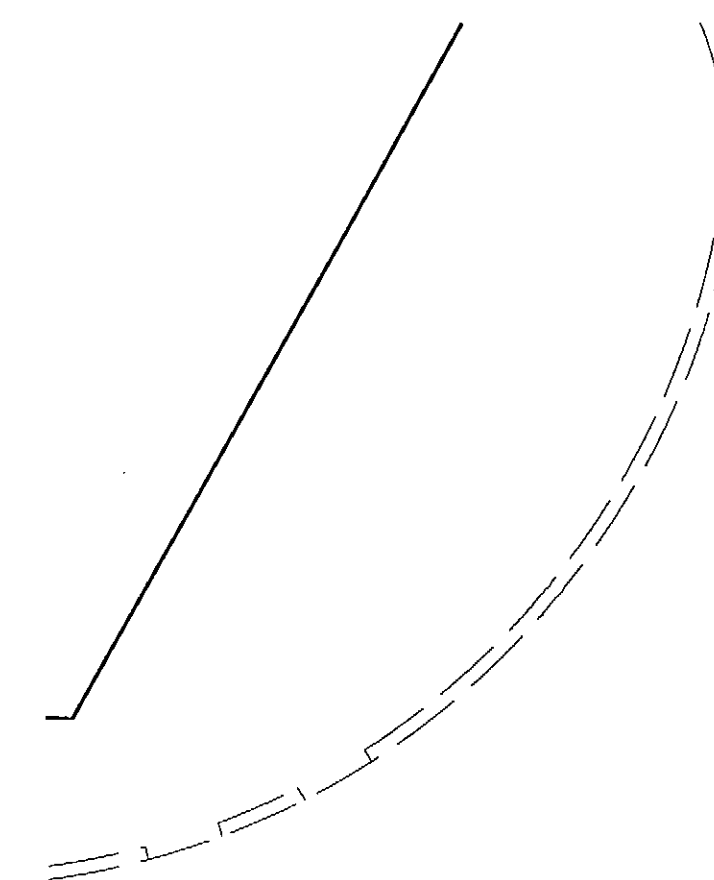


MD 22 (Churchville Road)

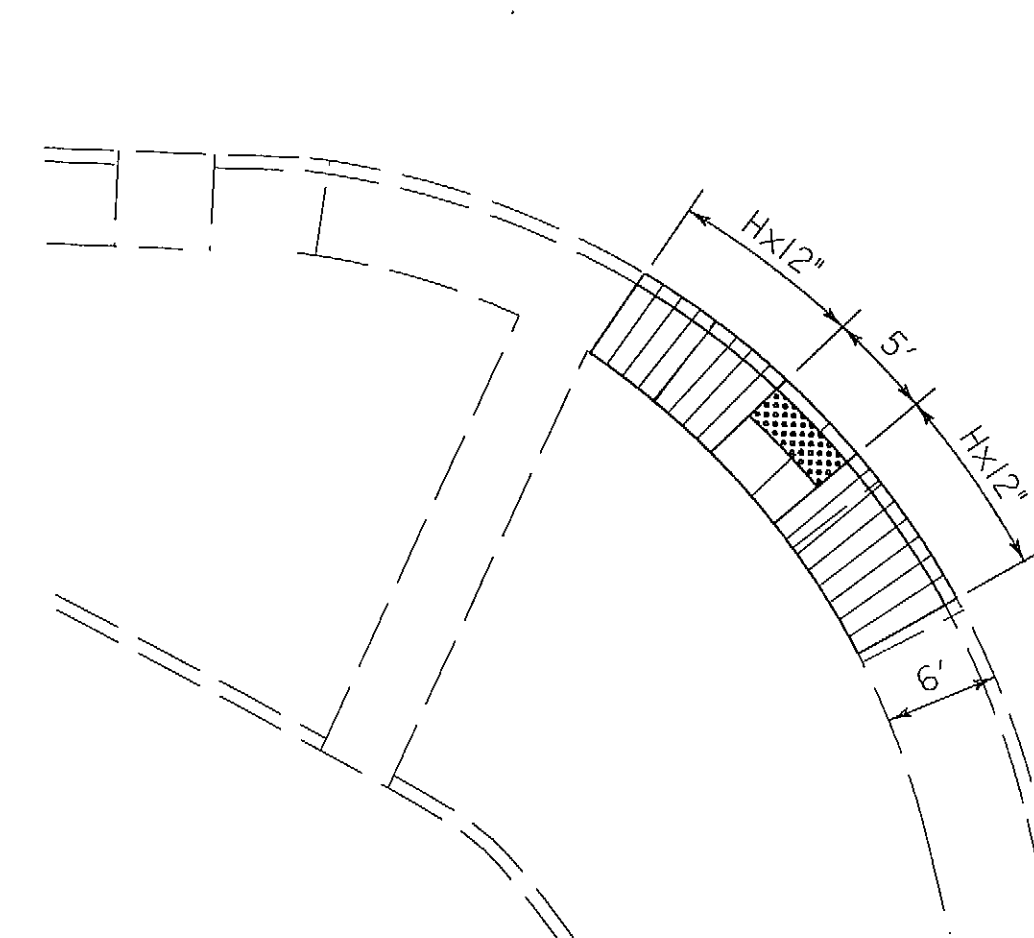

MD 543 (Fountain Green Road)

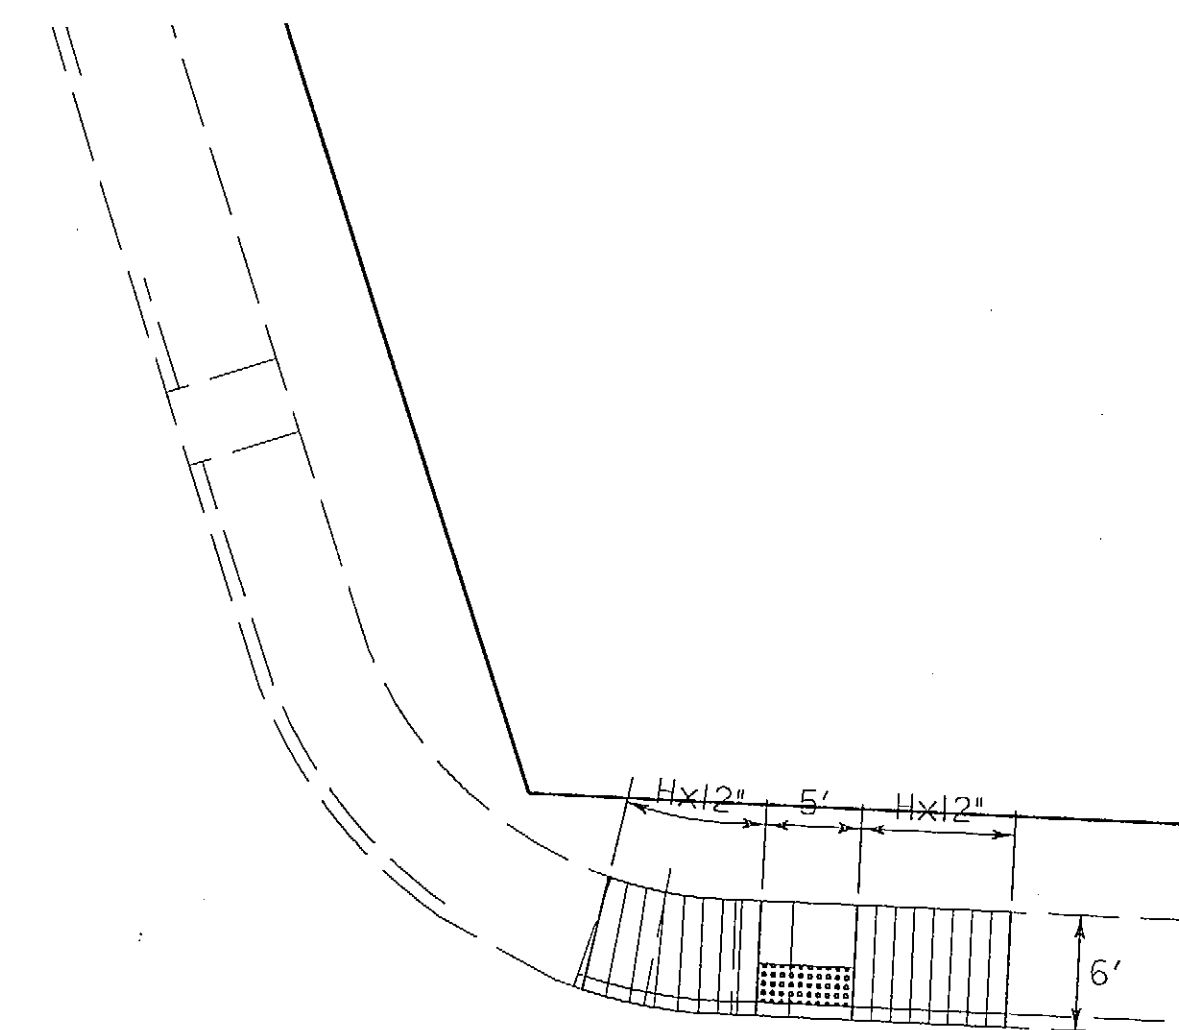


MD 22 (Churchville Road)

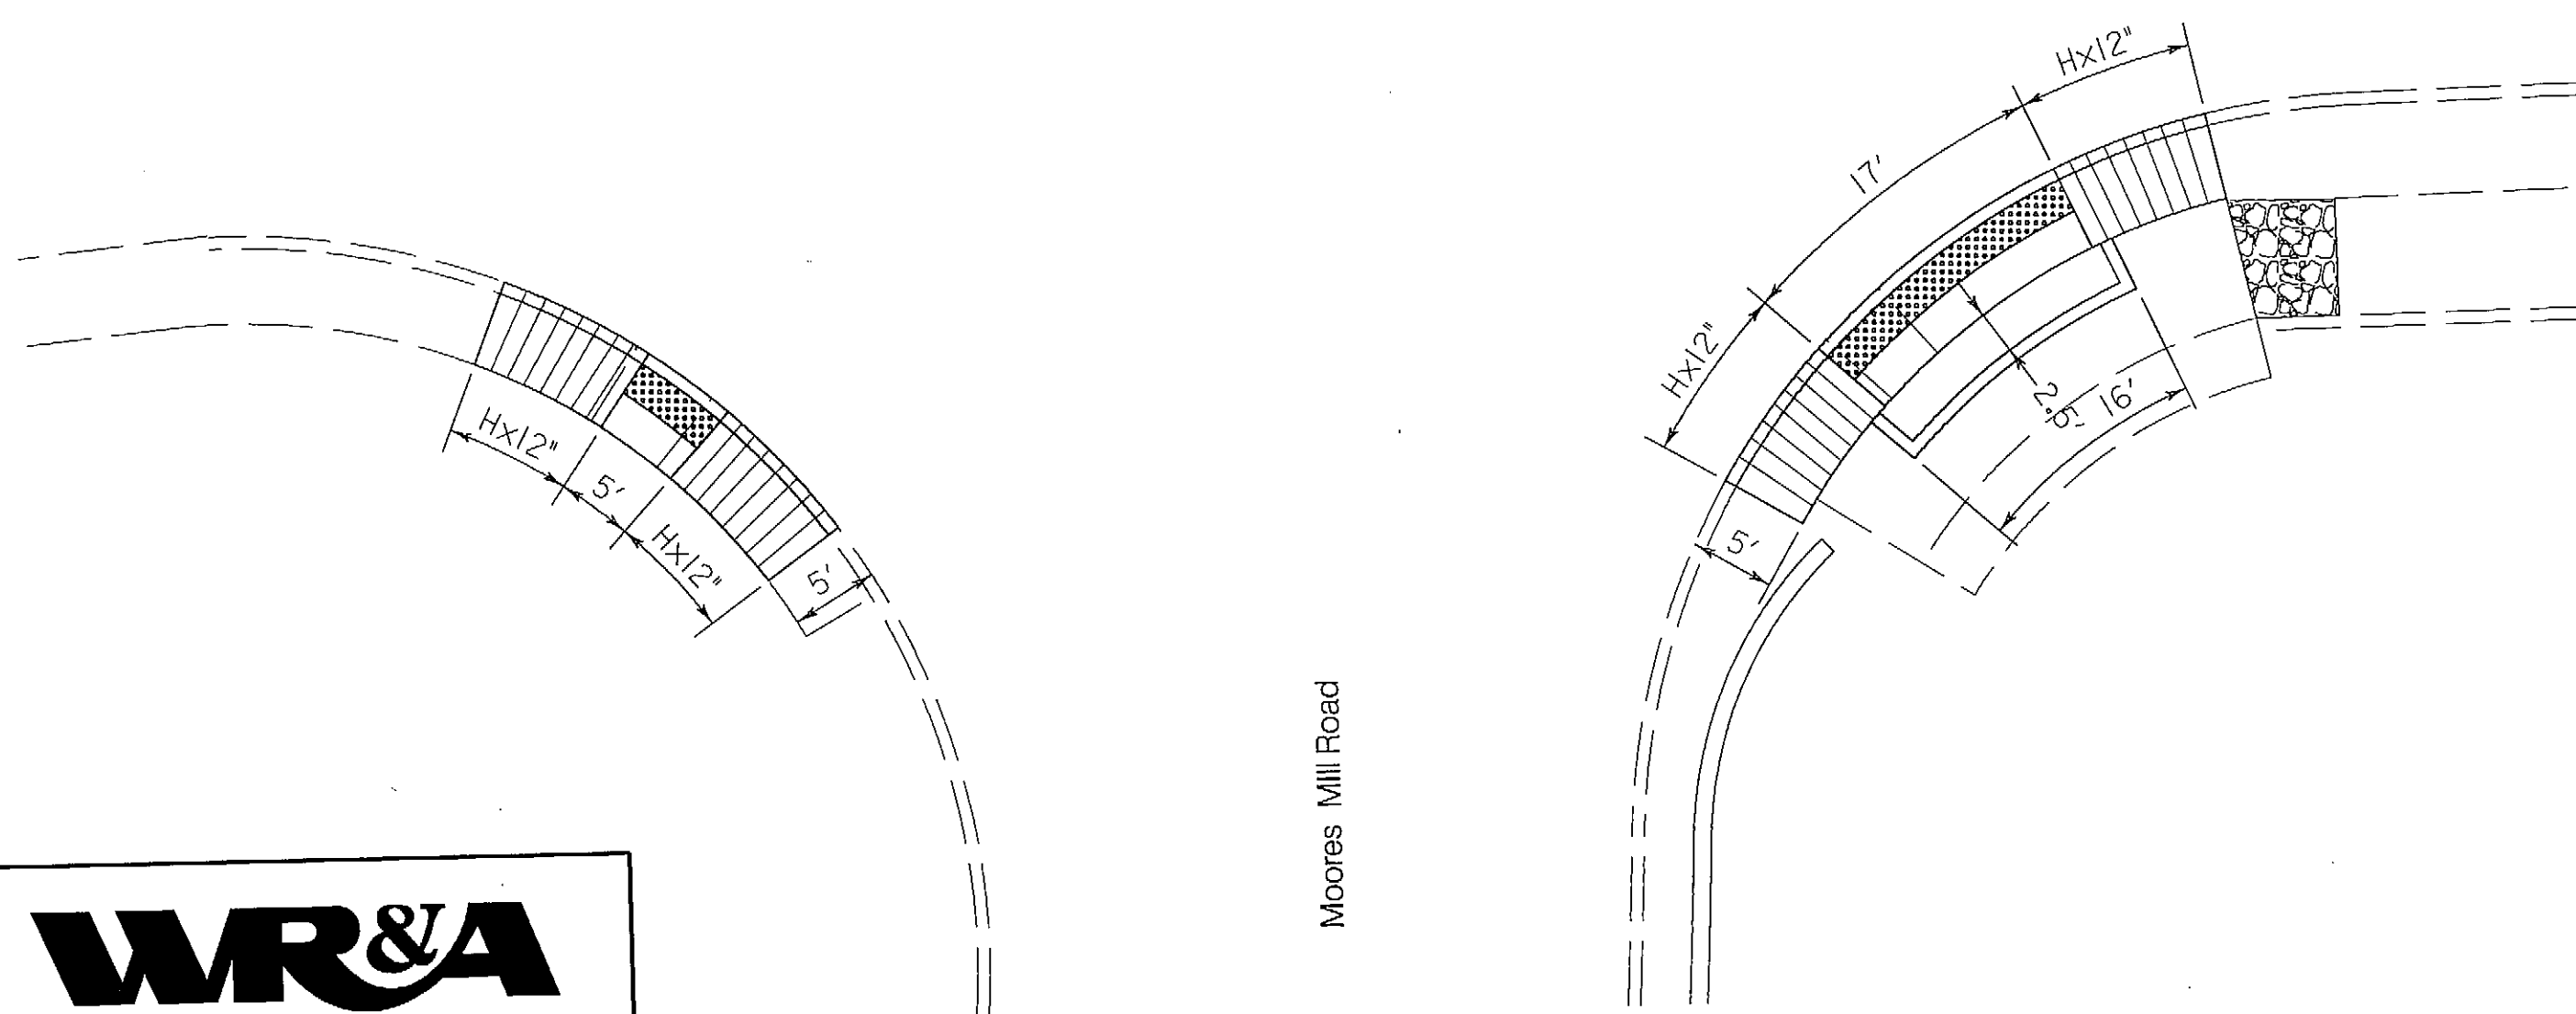

Moore's Mill Road

TOD NO:XX631-01  
SHA NO:HA63A51/D51  
MD 22@ JOHN CARROLL HS to MD 543

	
STATE OF MARYLAND DEPARTMENT OF TRANSPORTATION STATE HIGHWAY ADMINISTRATION	
OFFICE OF TRAFFIC & SAFETY TRAFFIC ENGINEERING DESIGN DIVISION	
MD 22 (Churchville Road) Signals	
Churchville, Md.	
<b>TRAFFIC SIGNALIZATION PLAN</b>	
SCALE	1" = 10' ADVERTISED DATE 3/19/2009 CONTRACT NO. XX631518
DESIGNED BY S. Bloss	COUNTY HARFORD
DRAWN BY S. Bloss	LOGMILE
CHECKED BY N. Leary	TIMS NO. G780
F.A.P. NO. SEE TITLE SHEET	TOD NO.
TS NO.	DRAWING TSP - 5 OF 12
SHEET NO. 5 OF 12	

PLOTTED: 03-16-2009  
FILE: n:\31556-157\CADD\pSG-N005\_md22.dgn

BY: sbloss

**WR&A**  
Whitman, Requardt and Associates, LLP  
Engineers, Architects and Planners  
801 South Caroline Street  
Baltimore, Maryland 21231  
410-235-3450